

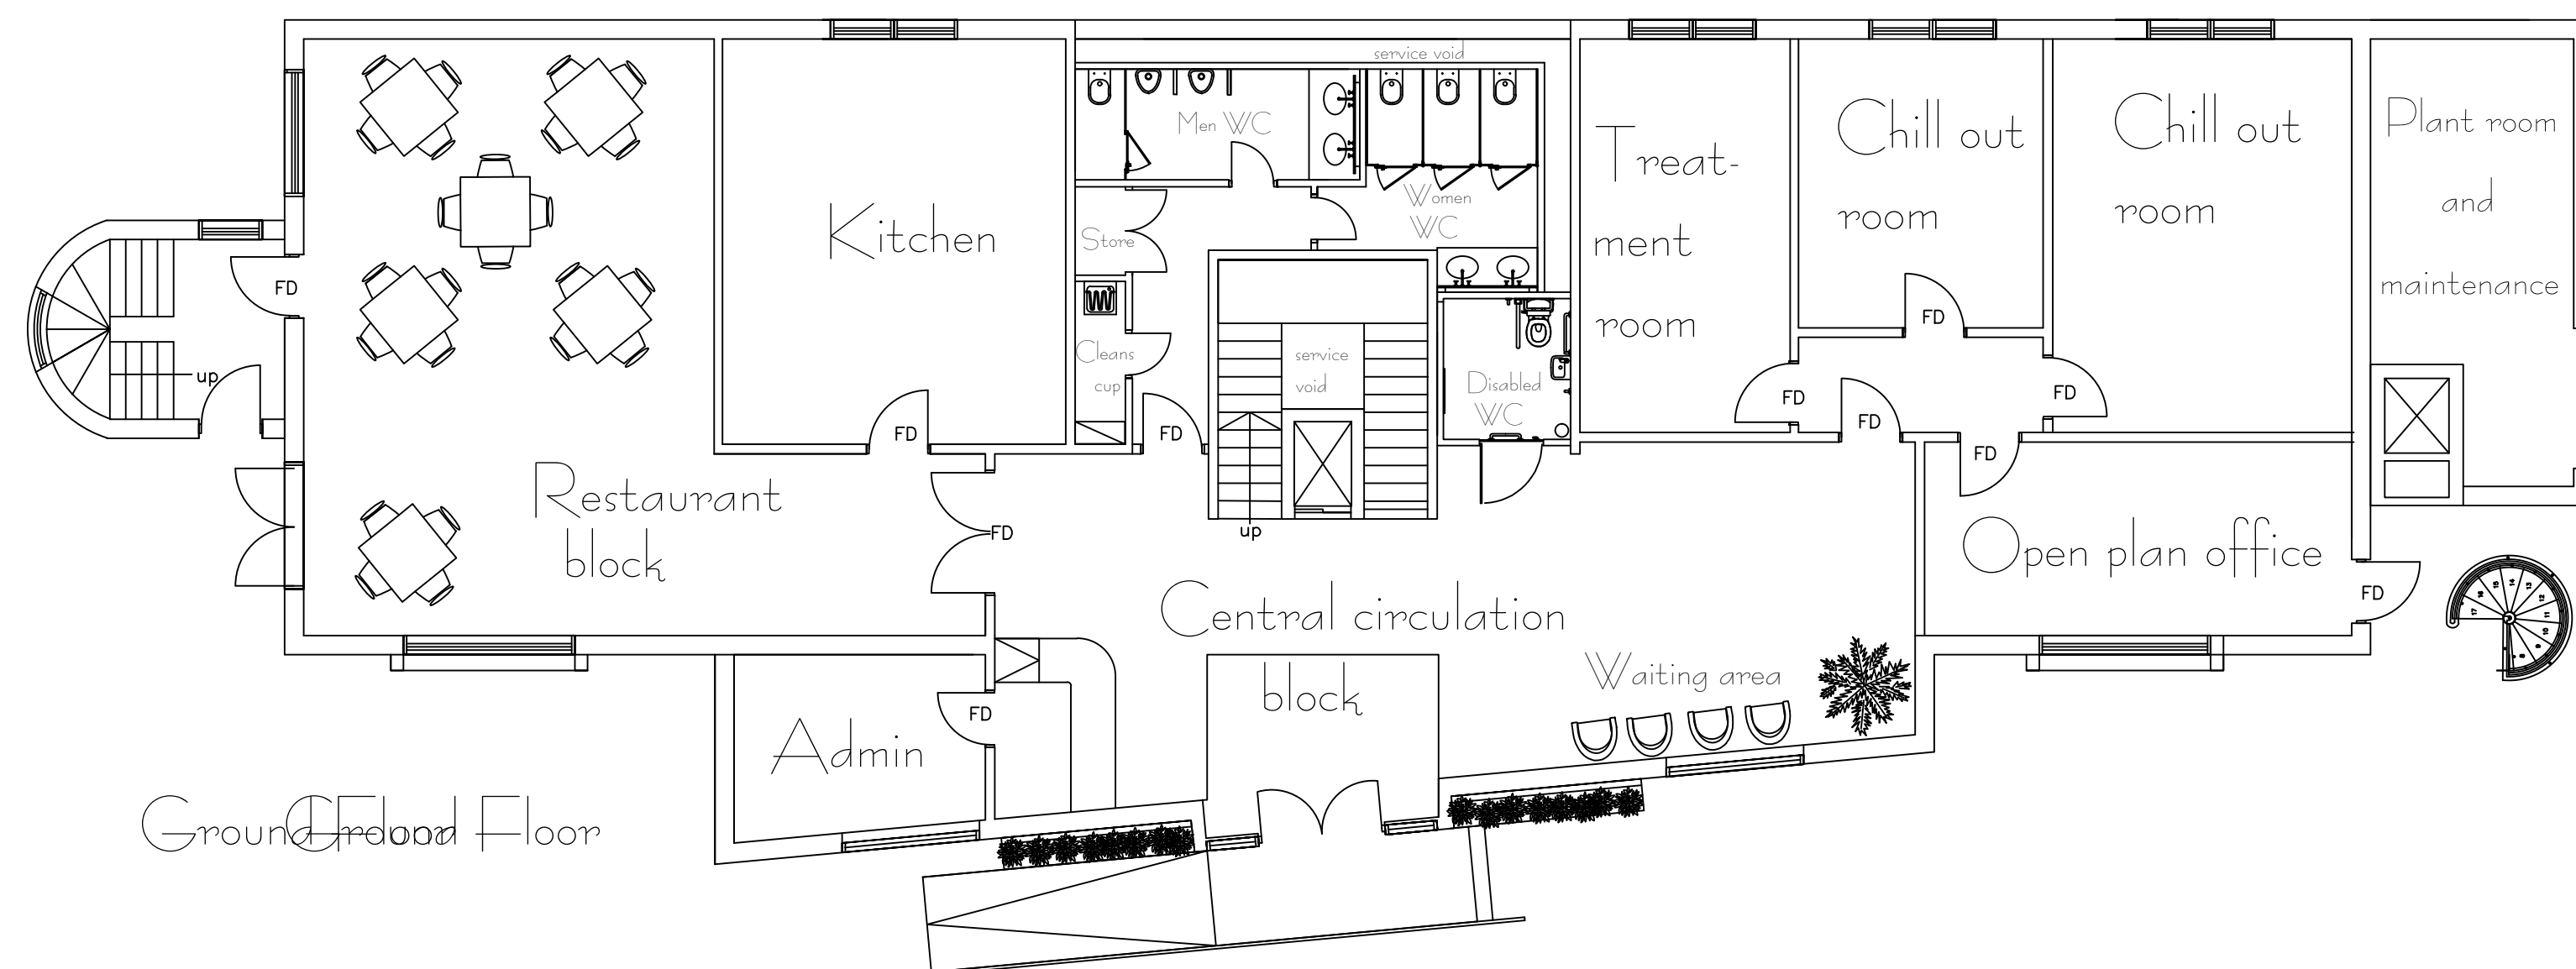
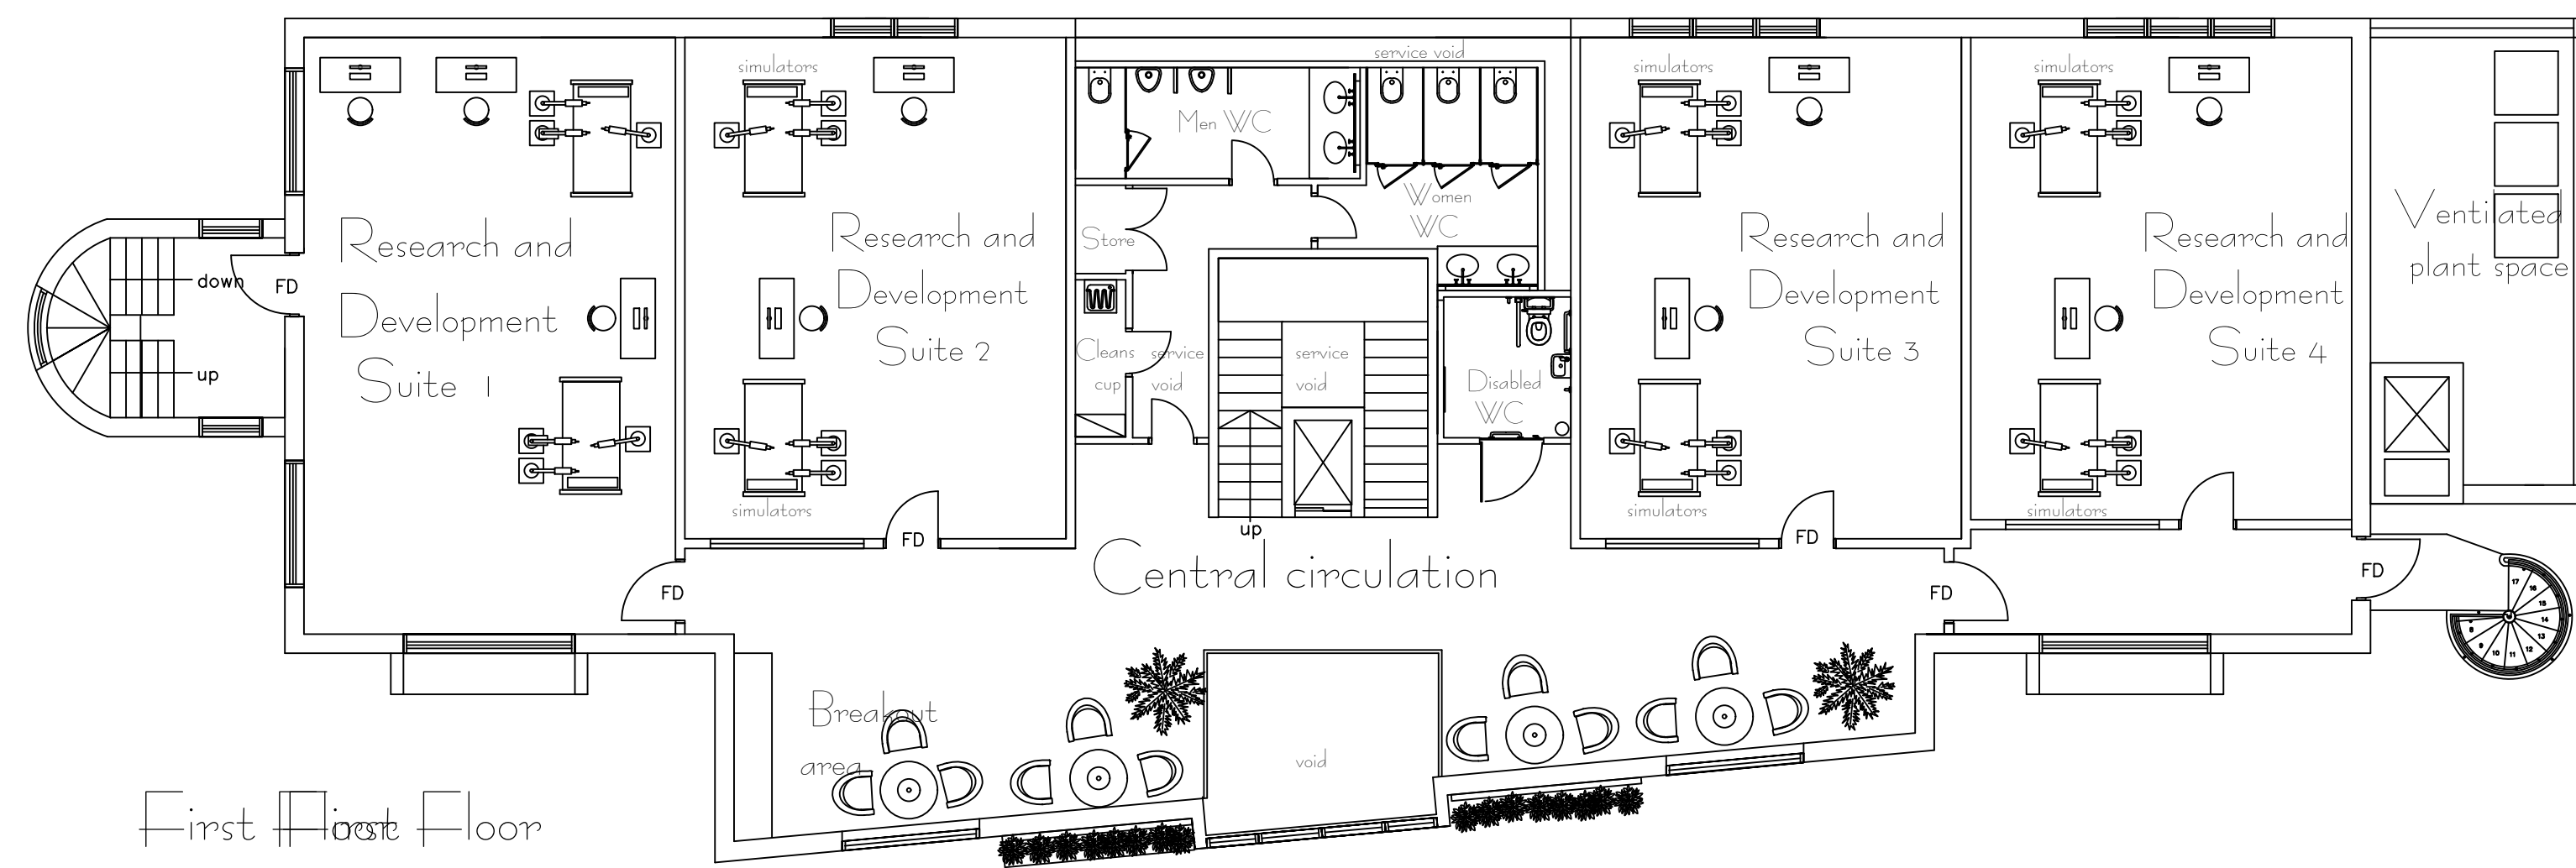


Proposed Plans Scale 1:100

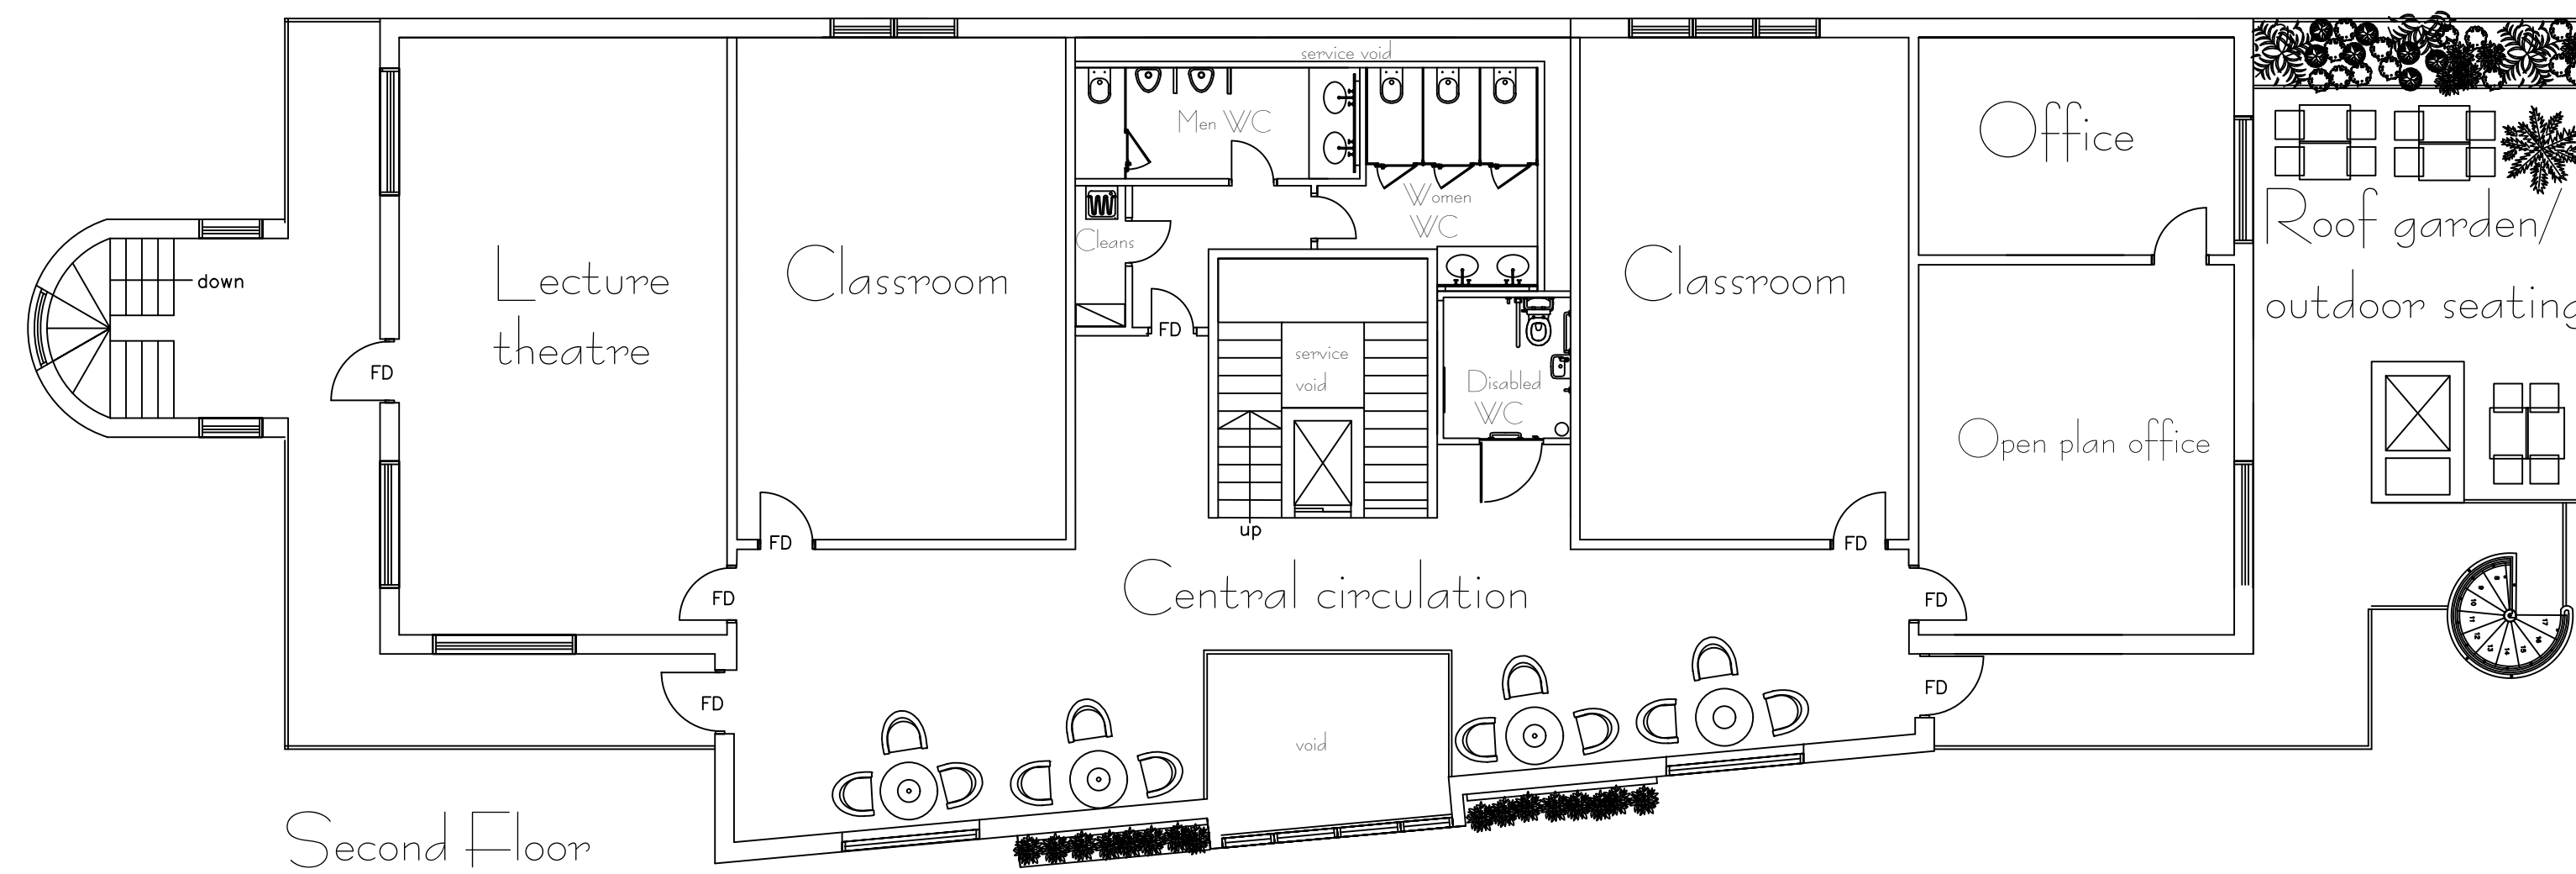


Proposed Roof Plan Scale 1:200

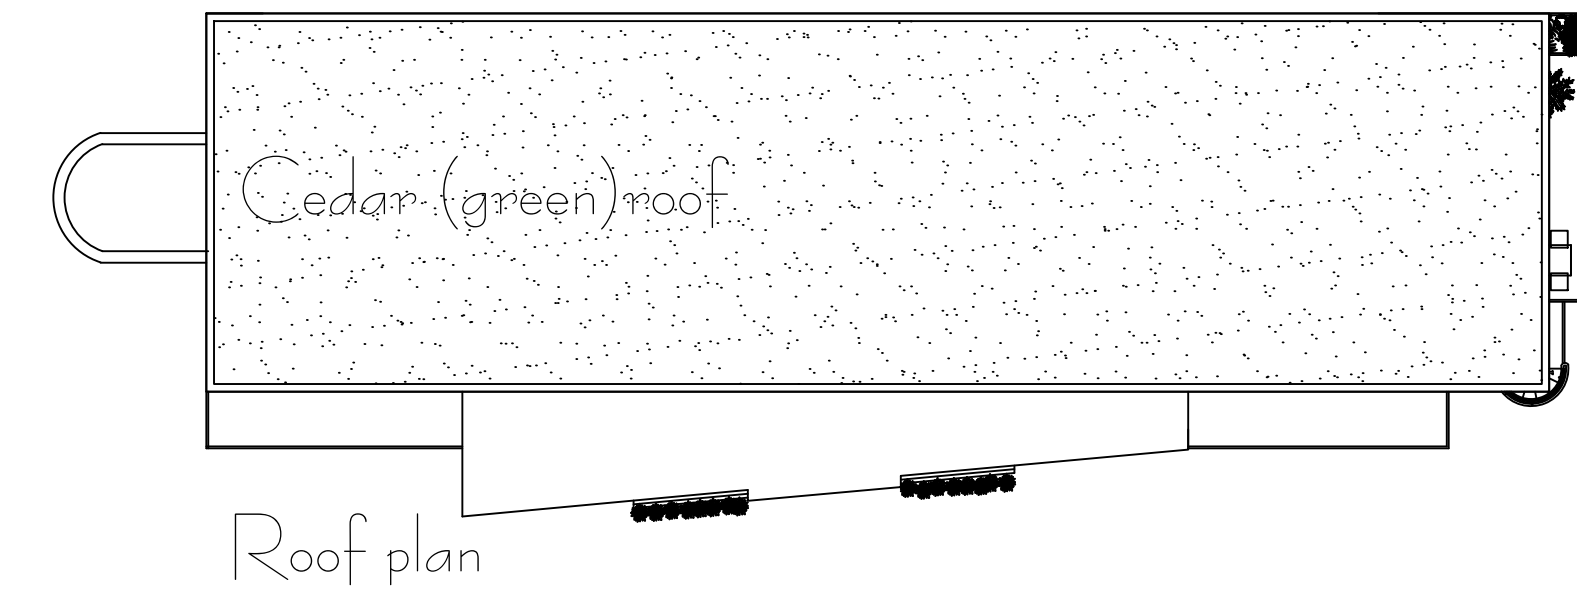

Outline application approved

Scale 1:100

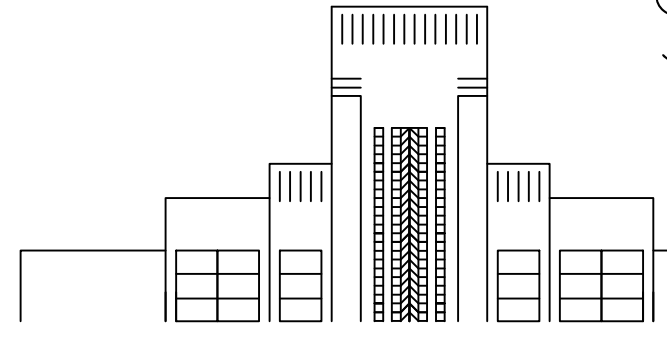

|                                                                                       |  |                                                                 |  |
|---------------------------------------------------------------------------------------|--|-----------------------------------------------------------------|--|
|  |  | Seal Designs                                                    |  |
|                                                                                       |  | 23, Inverclyde Road<br>Poole, BH14 8PB<br>Tel. 01202 734601     |  |
| Print to A1                                                                           |  | All measurements to be checked<br>before work commences on site |  |
| dwg 28.06.22<br>rev 6                                                                 |  | Robotic Surgery Training Centre<br>158-160 Stanley Green Road   |  |
| dwg.no.158-160 Stanley Green Road App Plans 2                                         |  |                                                                 |  |